



SOFFIT PLAN

3/16"=1'-0"

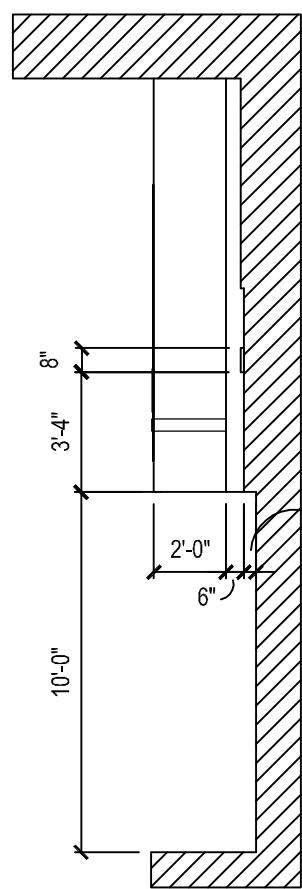


SECTION

3/16"=1'-0"

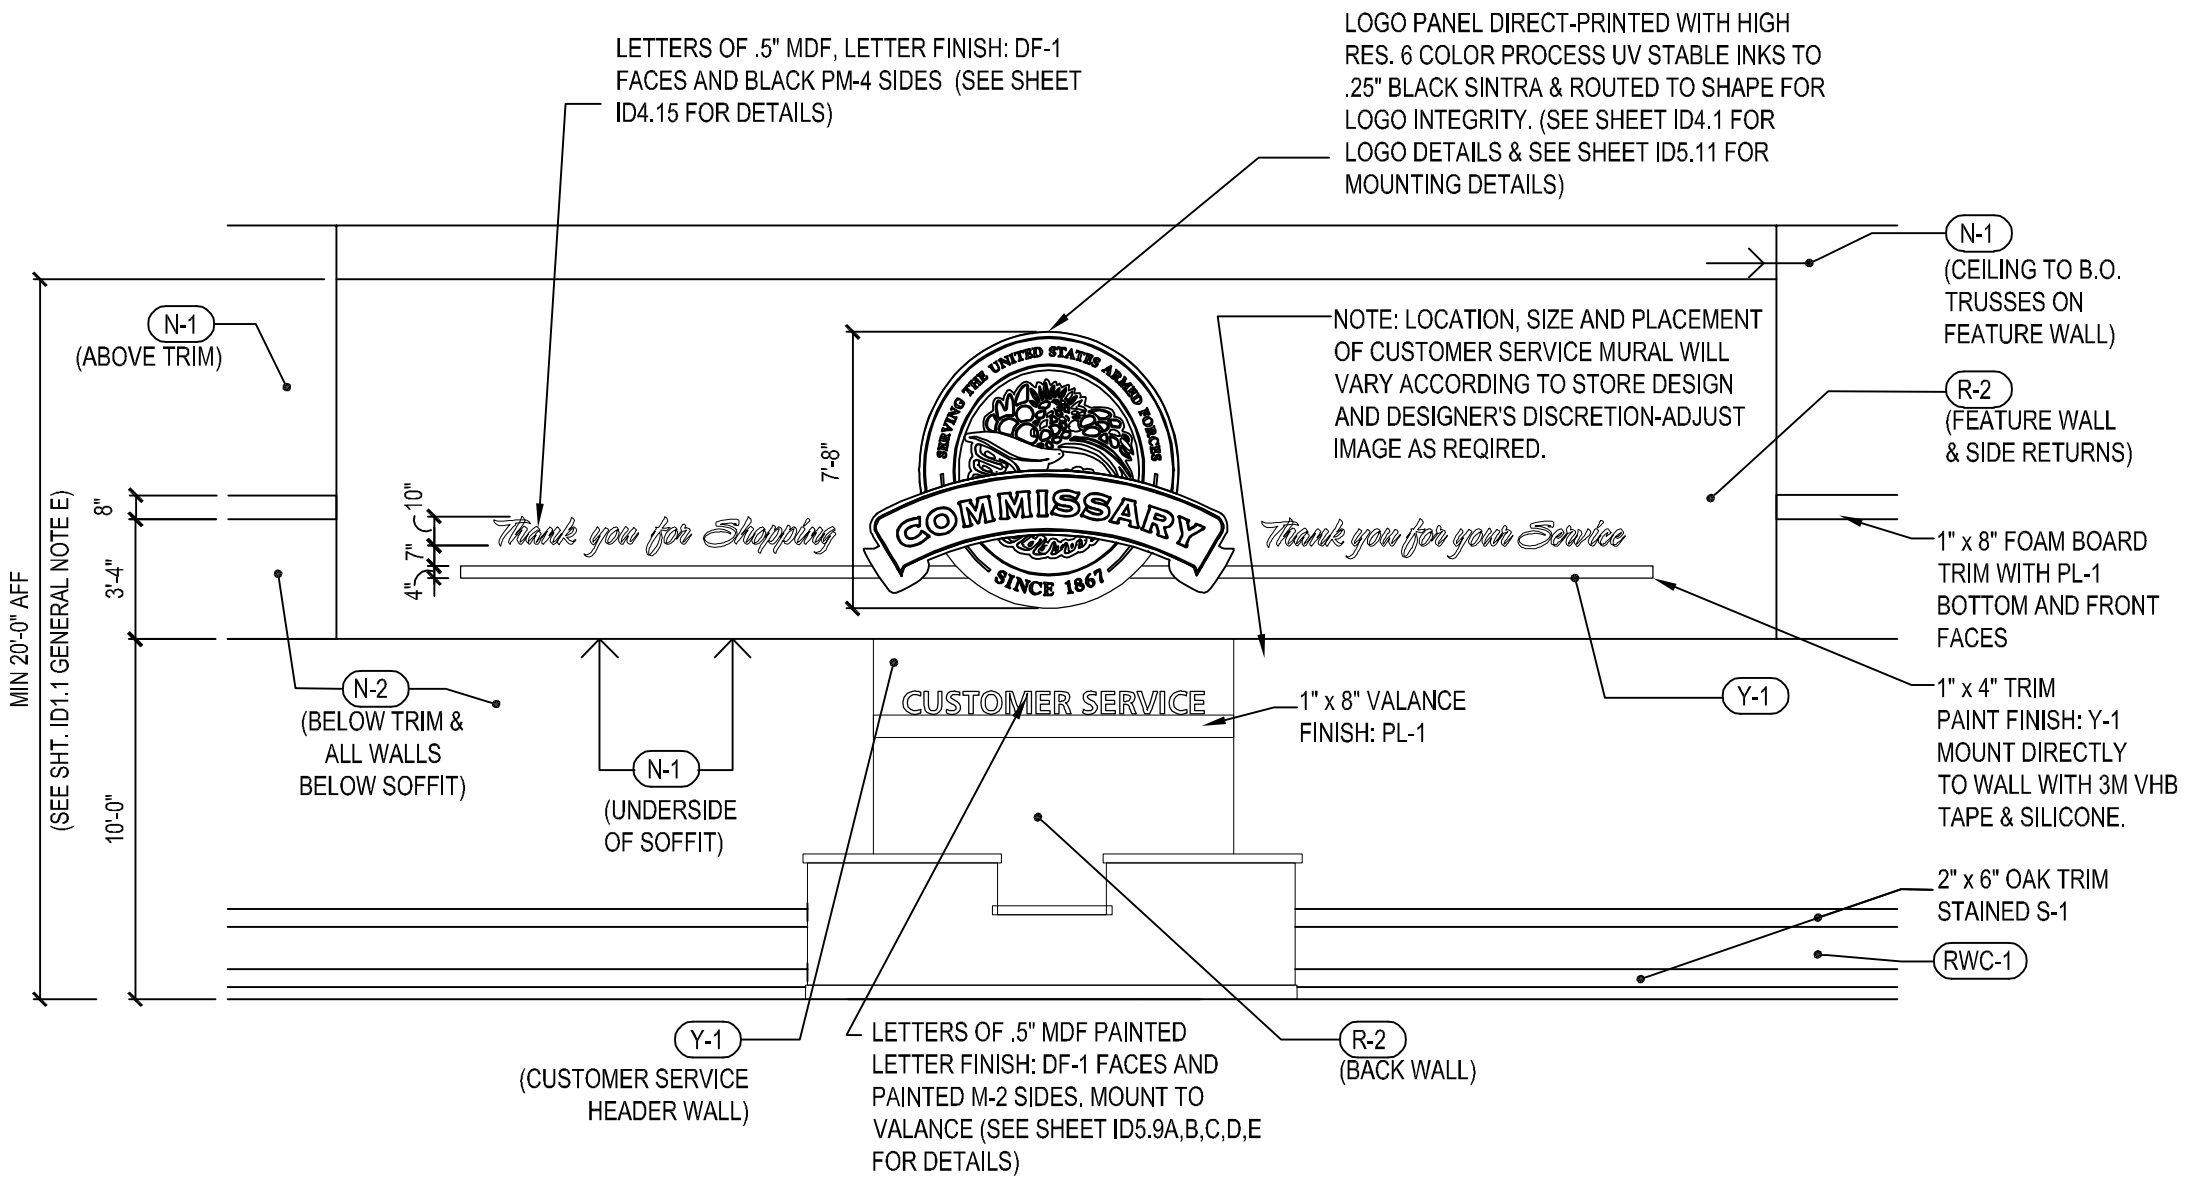

INTERIOR ELEVATION

3/16"=1'-0"

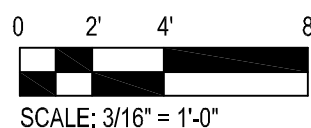

Decor Element

Exit & Customer Service

DeCA
 Adaptive Uniform Decor Package

Defense Commissary Agency
 Lackland AFB, Texas
 Fort Lee, Virginia



ID3.7