


DESIGN A/E TO INDICATE REQUIRED HEIGHTS NOTED AS ??

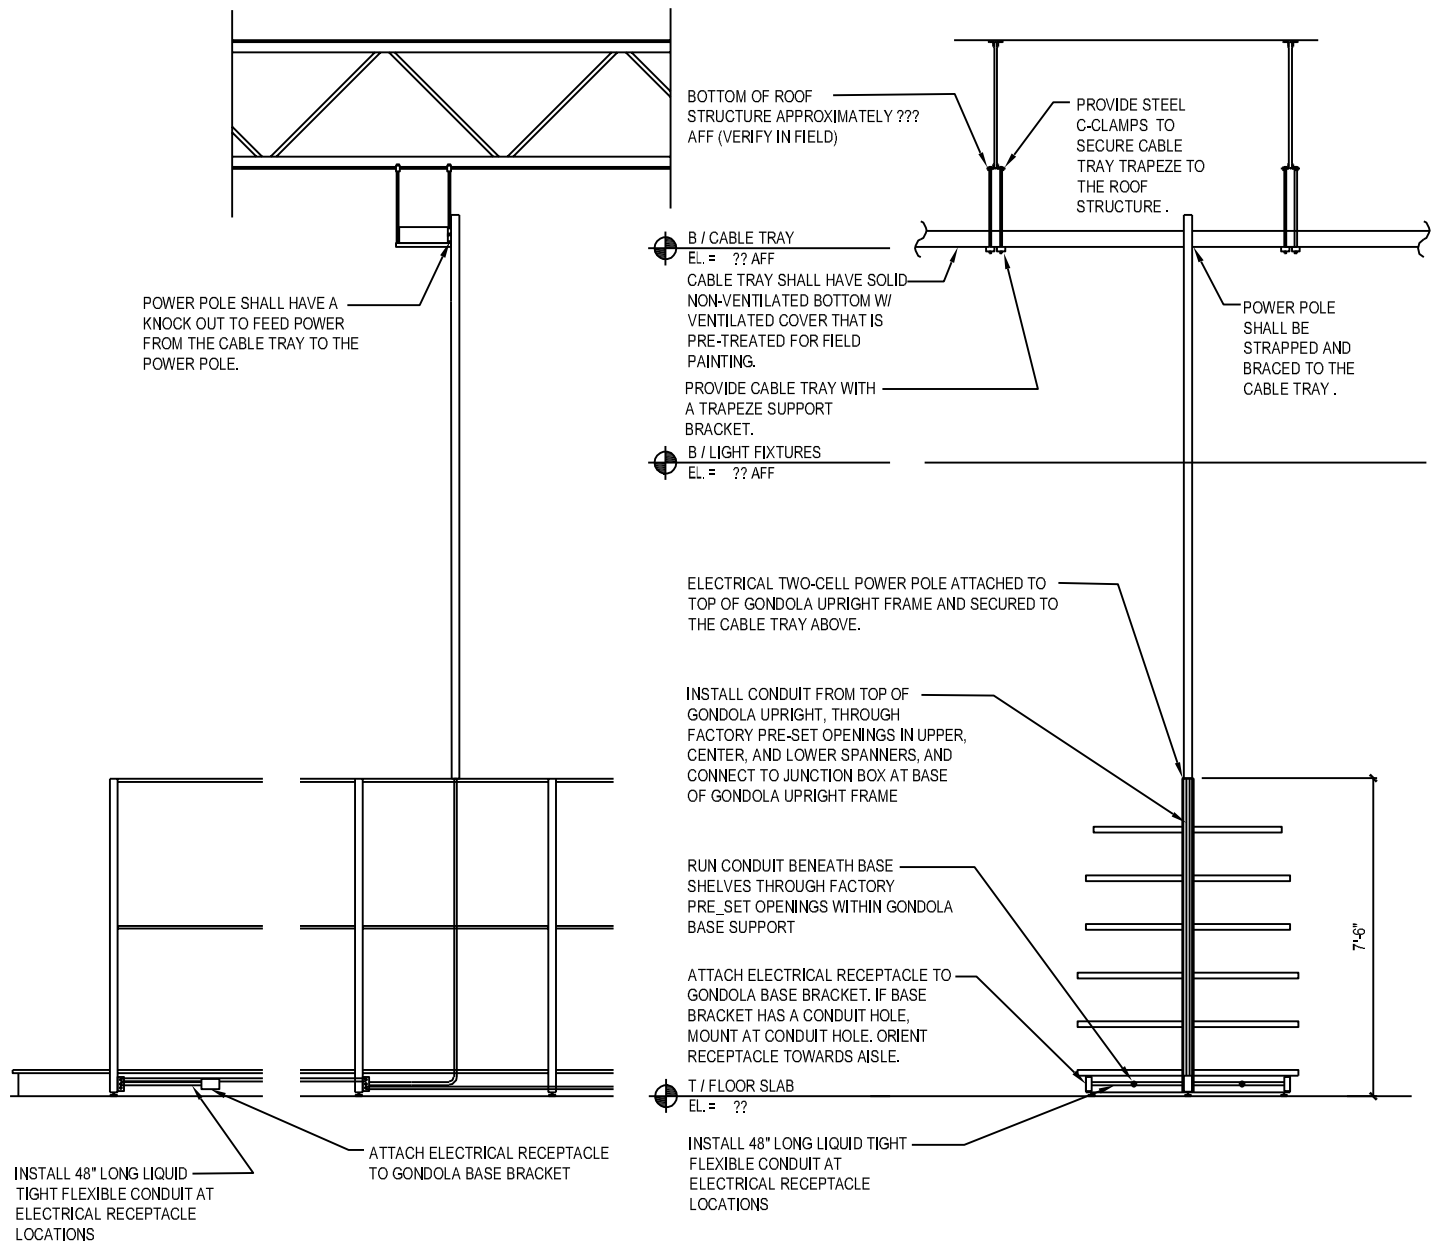

POWER POLE GONDOLA MOUNTING DETAIL

NO SCALE

DATE	DEFENSE COMMISSARY AGENCY DIRECTORATE OF FACILITIES FORT LEE, VIRGINIA - LACKLAND AFB, TEXAS		DESIGN STANDARD
JUN 2022	TITLE	SALES AREA SHELVING GONDOLA ELECTRICAL RECEPTACLE DETAIL	262726-03
		REF.	
		REV.	