


NOTES:
 DESIGNERS INCLUDE A SINGLE LINE SCHEMATIC DIAGRAM IN THE CONSTRUCTION DOCUMENTS, SHOWING ALL DATA VOICE OUTLETS FOR THE FACILITY. SEE SECTIONS 27 08 00, AND 27 15 00.

- 1 12 STRAND MULTIMODE SINGLE MODE FIBER
- 2 12 STRAND MULTIMODE FIBER
- 3 2 EA. CAT6 CABLES
- 4 12 STRAND SINGLE MODE FIBER
- 5 CAT6 CABLES
- 6 3 EA. CAT6 CABLES

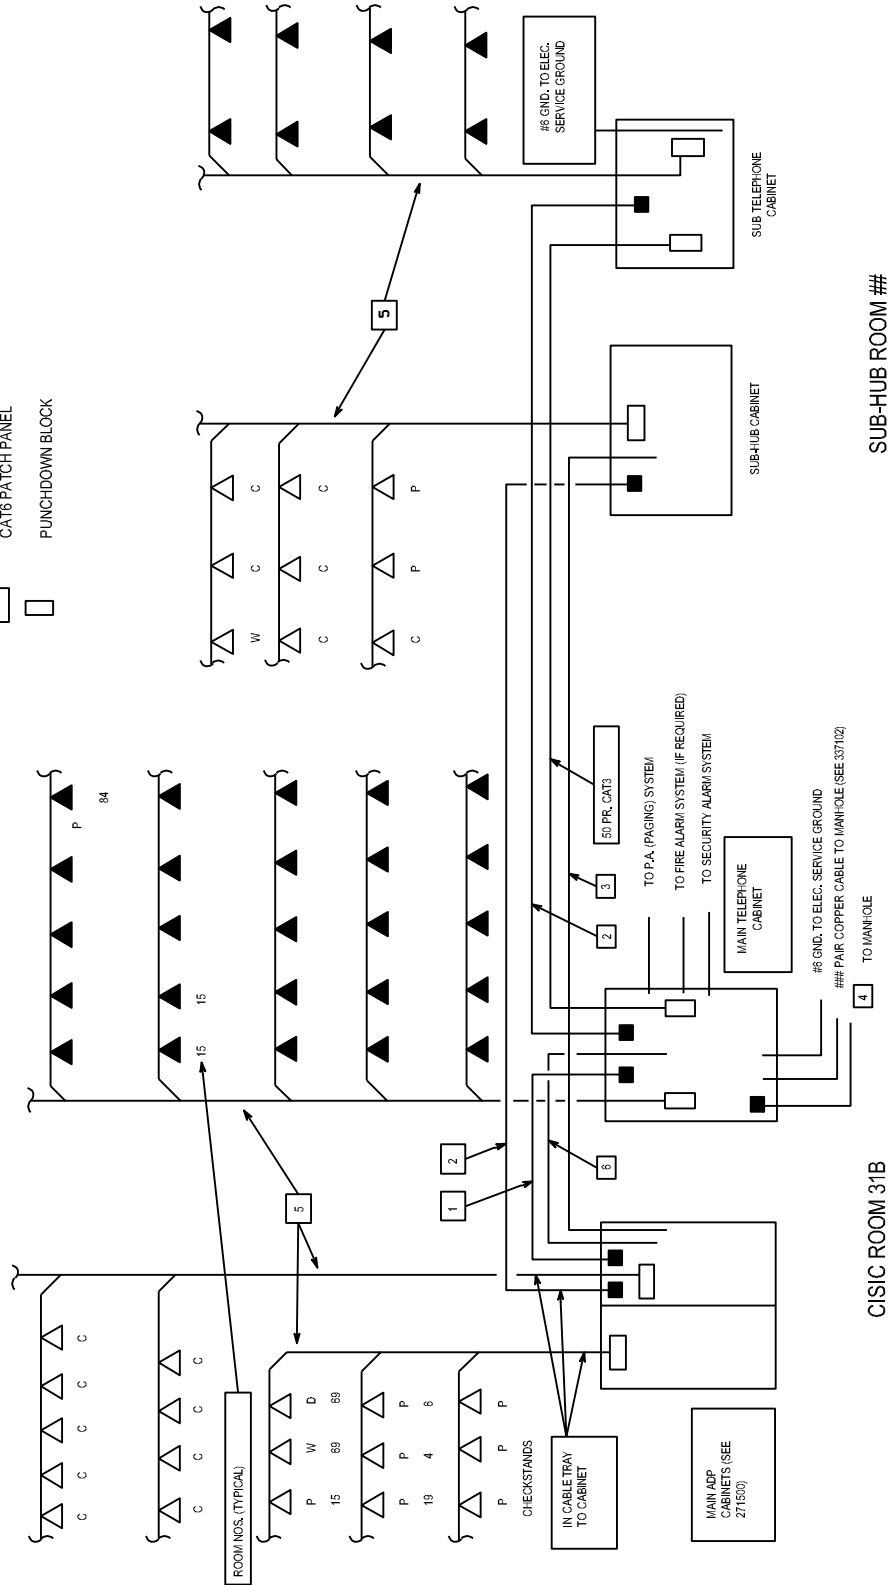

DATE

JUN 2022

DEFENSE COMMISSARY AGENCY
 DIRECTORATE OF ENGINEERING
 FORT LEE, VIRGINIA - LACKLAND AFB, TEXAS

TITLE

POS / LAN DATA AND COMM CABLING ONE-LINE DIAGRAM

REF.

REV.

DESIGN STANDARD

271500-04