


NOTE:
ALL DIMENSIONS SHOWN ARE TO EDGE OF PAVEMENT OR
CENTER OF PAINTED STRIPING, UNLESS NOTED OTHERWISE.

IF SITE RESTRAINTS DICTATE, A 16'-0"
PARKING STALL DEPTH IS ALLOWABLE ON
PERIMETER SPACES WHERE OVERHANG
WILL NOT ENCROACH ON SIDEWALK

IF SITE RESTRAINTS DICTATE,
CIRCULATION DRIVE AND END AISLE
WIDTHS MAY BE REDUCED TO 24'-0"

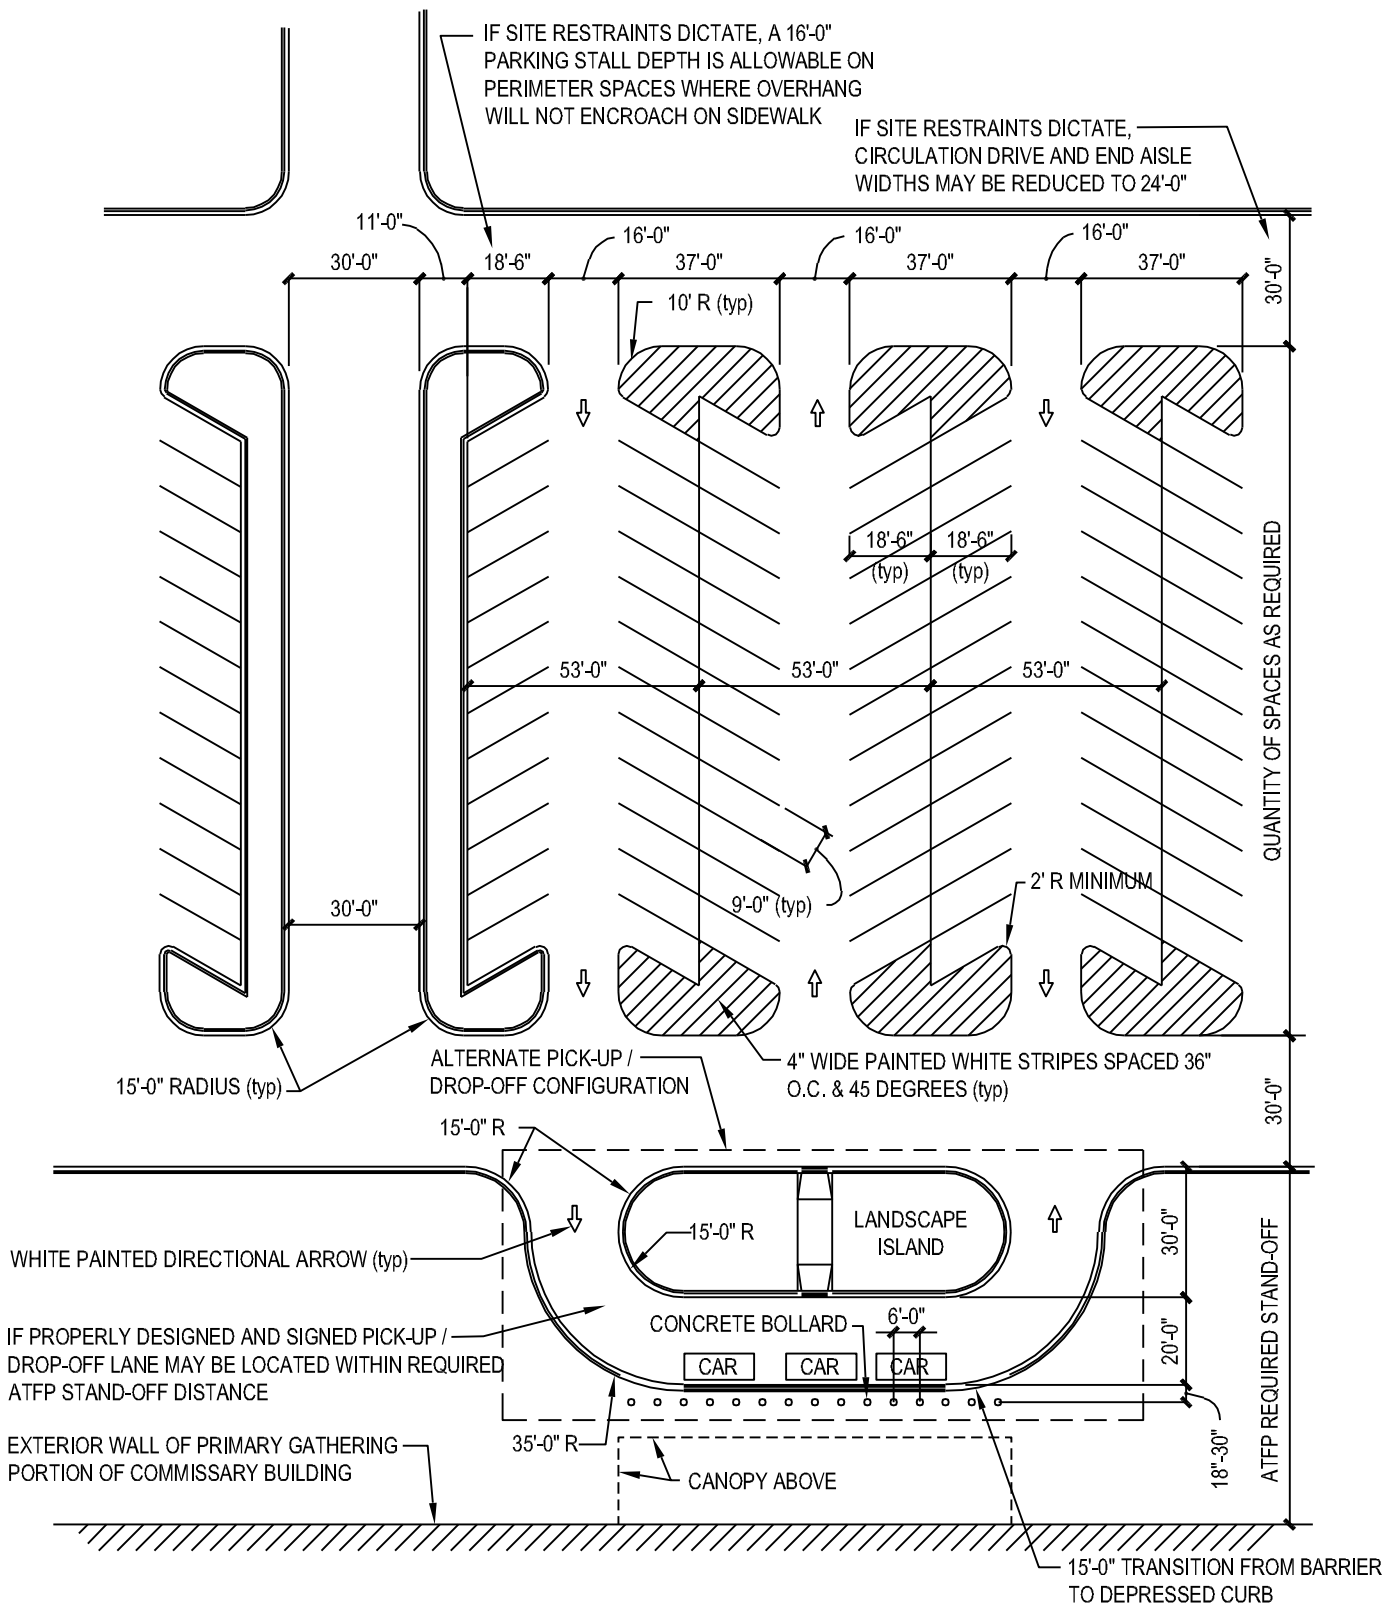

DATE	DEFENSE COMMISSARY AGENCY DIRECTORATE OF ENGINEERING FORT LEE, VIRGINIA - LACKLAND AFB, TEXAS		DESIGN STANDARD
JUN 2022	TITLE STANDARD CUSTOMER PARKING (60 DEGREE)	REF. REV.	320000-02