

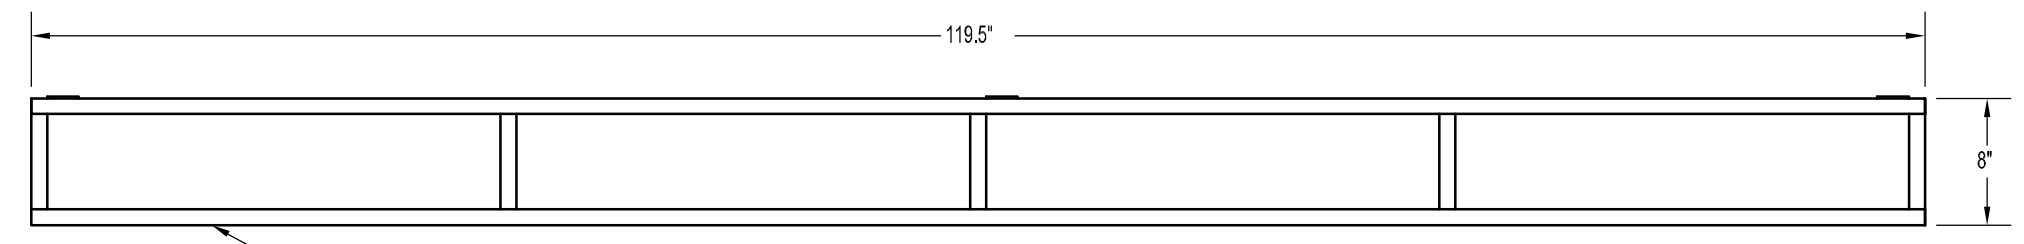


KEYHOLE PLATE
 SCALE 1/2" = 1"

.25" ALUMINUM 5052-H32 PLATE WITH KEYHOLE FOR CONNECTION TO WALL
 KEYHOLE TO BE SET .125" BACK FROM 1" SQUARE ALUMINUM FRAME WORK

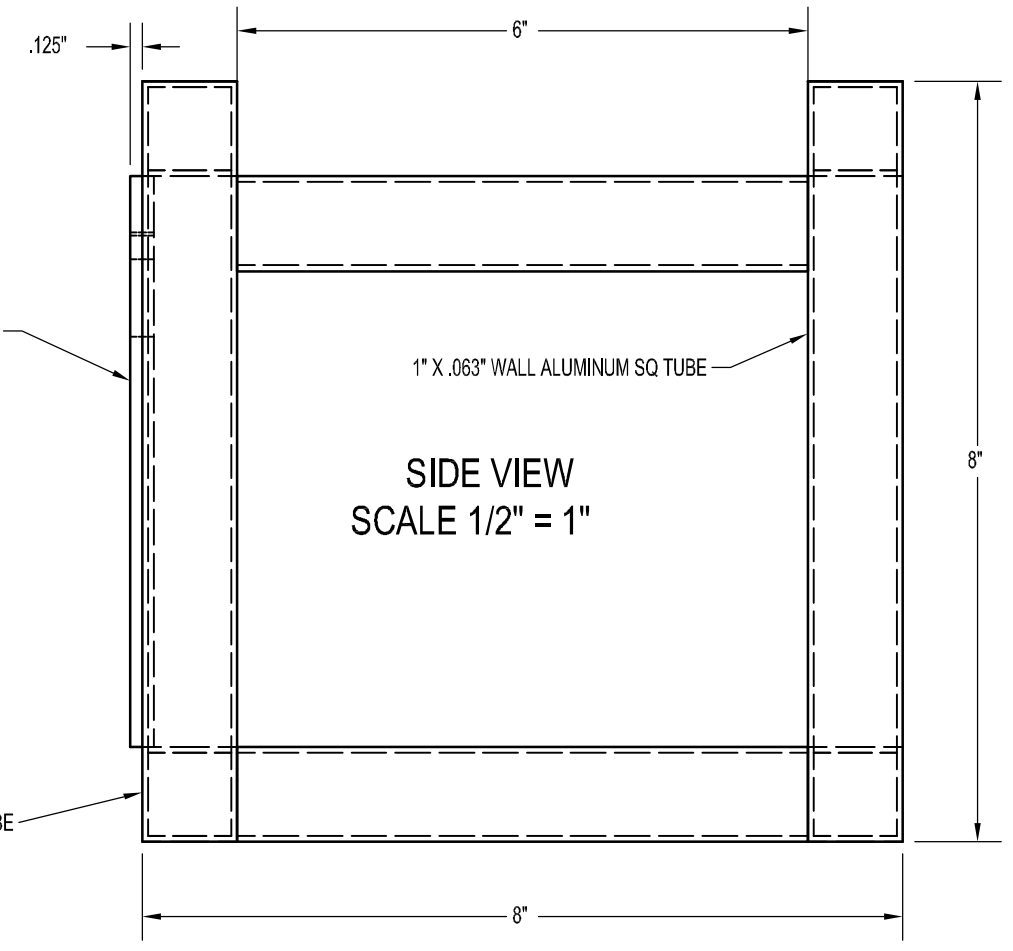

TOP VIEW
 SCALE 1" = 1'

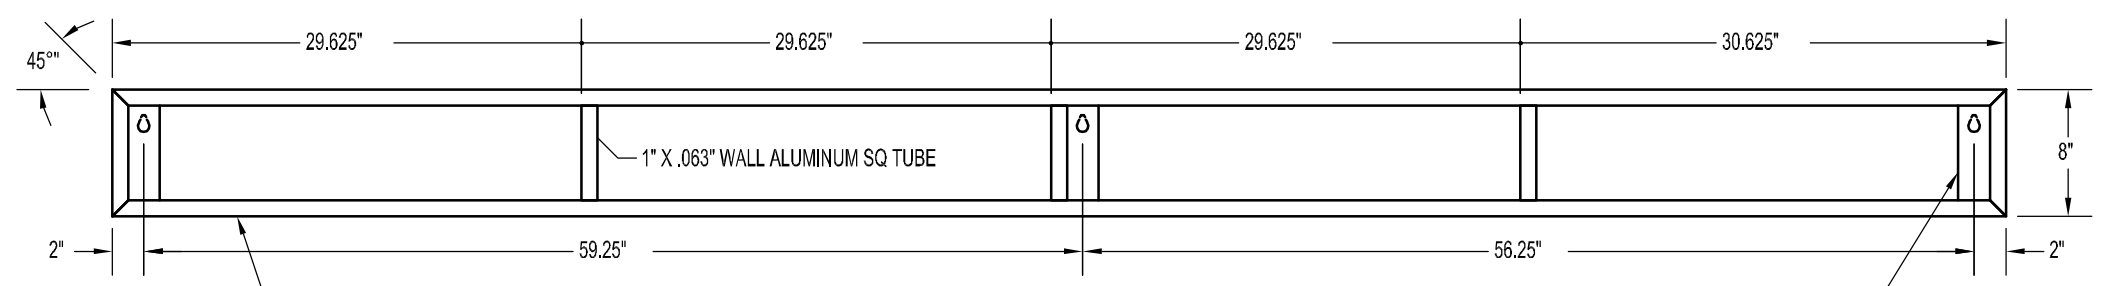

FRONT VIEW
 SCALE 1" = 1'

ALL 1" SQ TUBE MEMBERS OF FRONT AND BACK FRAME FACES TO BE MITERED 45° AT BOTH ENDS

KEYHOLE PLATES ON BACK FACE OF FRAME ONLY

Customer Service Decor

Aluminum Framework

DeCA
 Adaptive Uniform Decor Package

Defense Commissary Agency
 Lackland AFB, Texas
 Fort Lee, Virginia



ID5.9D